
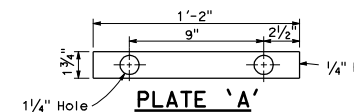
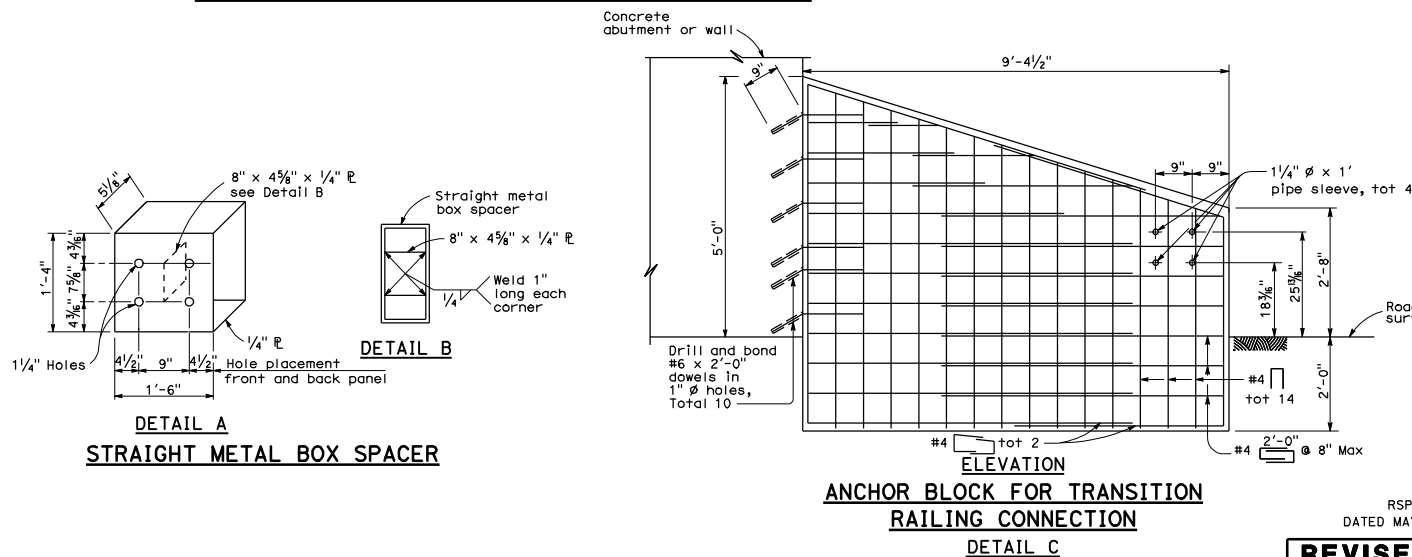
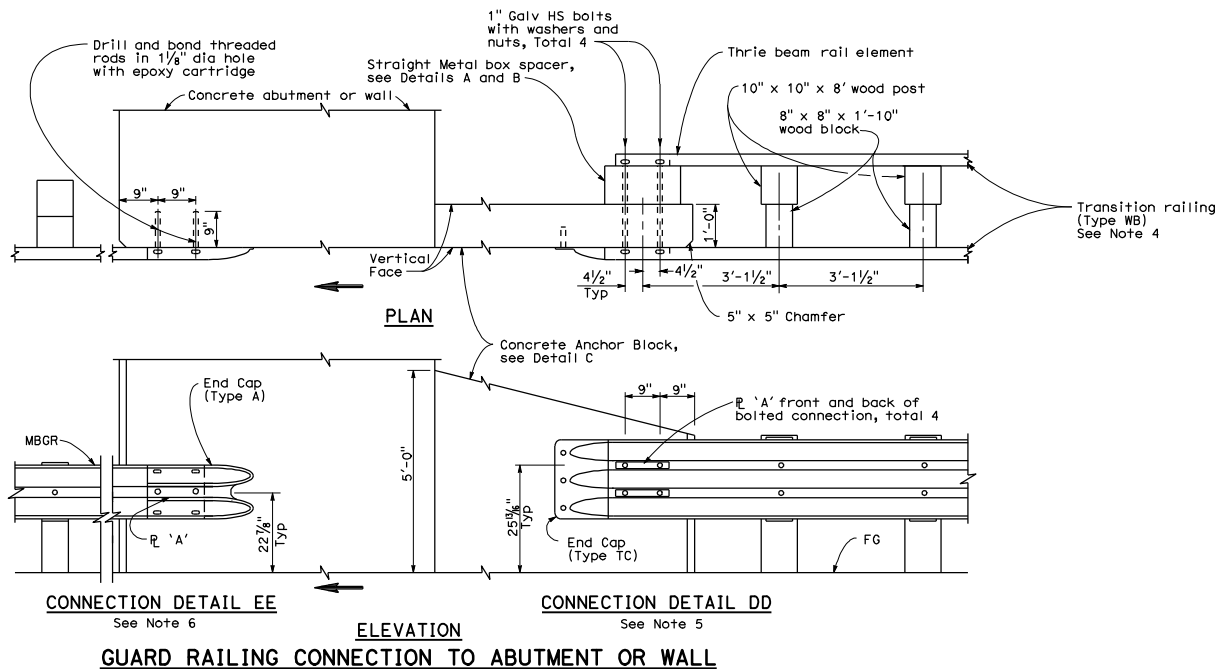


Dist	COUNTY	ROUTE	POST MILES TOTAL PROJECT	SHEET TOTAL No. SHEETS
Randell D. Hiatt REGISTERED CIVIL ENGINEER No. C50200 Exp. 6-30-11 CIVIL STATE OF CALIFORNIA				
May 20, 2011 PLANS APPROVAL DATE The State of California or its officers or agents shall not be responsible for the accuracy or completeness of electronic copies of this plan sheet.				

To accompany plans dated _____

NOTES:

- These connection details apply to abutments and walls.
- Additional details of posts, blocks and hardware are shown on Standard Plans A77B1, A77C1 and A77C2.
- Direction of adjacent traffic indicated by .
- For additional details of Transition Railing (Type WB), see Standard Plan A77J4 Transition Railing (Type WB) transitions the 12 gage w-beam standard railing section of guard railing to a heavier gage nested thrie beam railing section which is connected to the concrete anchor block.
- For typical use of Connection Details DD, See Layout Types 12A and 12B on Standard Plan A77F1 and Layout Types 12C and 12D on Standard Plan A77F2.
- For typical use of Connection Detail EE, see Layout Type 12D on Standard Plan A77F2 and Layout Type 12DD on Standard Plan A77F5.

STATE OF CALIFORNIA
DEPARTMENT OF TRANSPORTATION**METAL BEAM GUARD RAILING CONNECTIONS TO ABUTMENTS AND WALLS**

NO SCALE

RSP A77J3 DATED MAY 20, 2011 SUPERSEDES STANDARD PLAN A77J3
DATED MAY 1, 2006 - PAGE 74 OF THE STANDARD PLANS BOOK DATED MAY 2006.**REVISED STANDARD PLAN RSP A77J3**